


FIRE HYDRANT
 MUELLER NO. A-24015
 OR APPROVED EQUAL

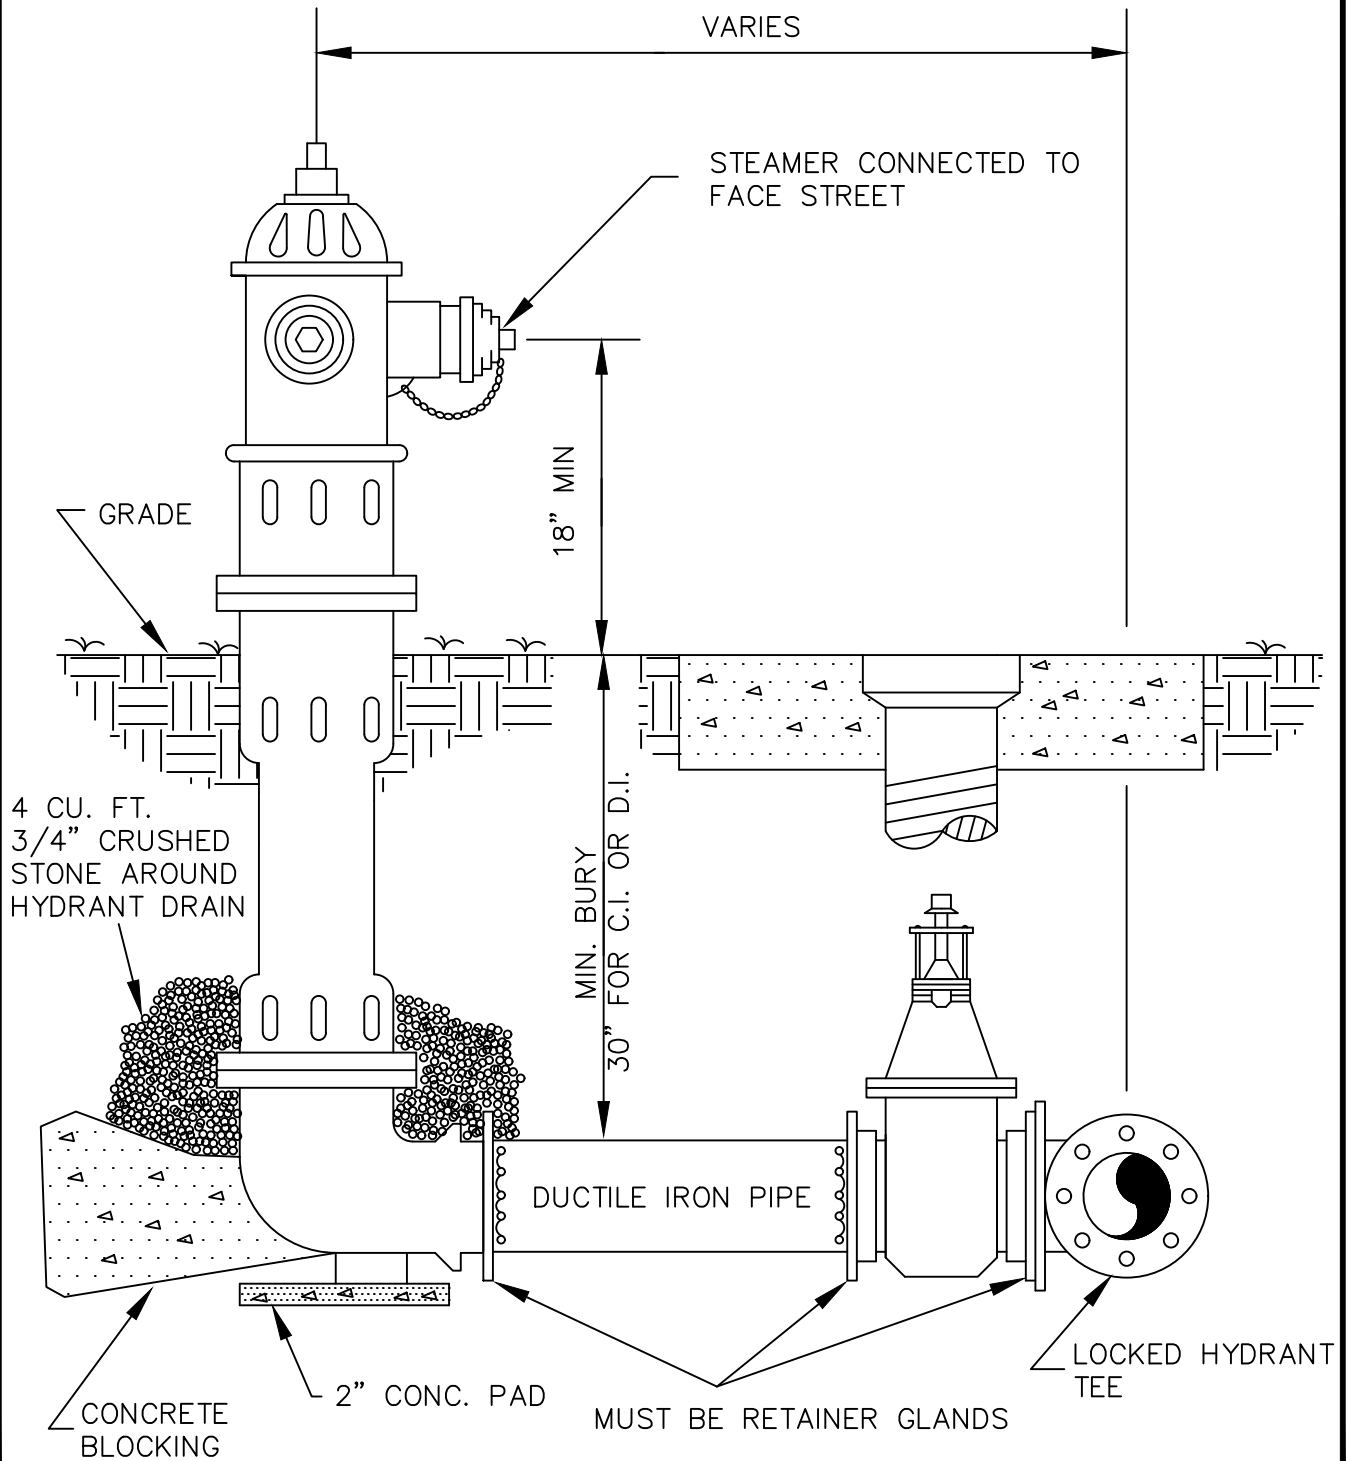

CITY OF CORDELE, GEORGIA - STANDARD DETAIL

TYPICAL FIRE
 HYDRANT INSTALLATION

DETAIL NO:

W-001

DATE: